



SOUTH HOWARD FLOOD RELIEF PROJECT

PRELIMINARY MASTER PLAN





SOUTH HOWARD FLOOD RELIEF PROJECT


PRELIMINARY MASTER PLAN

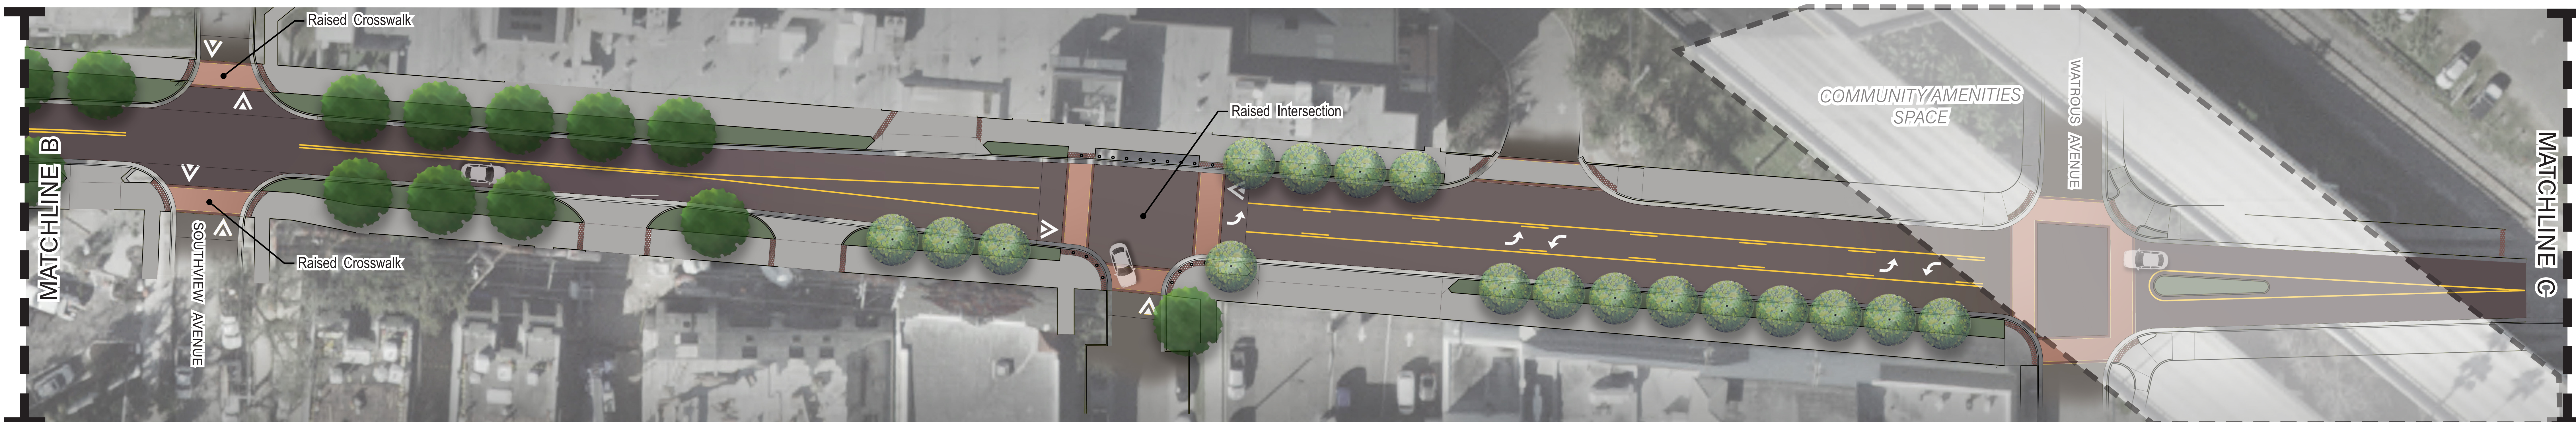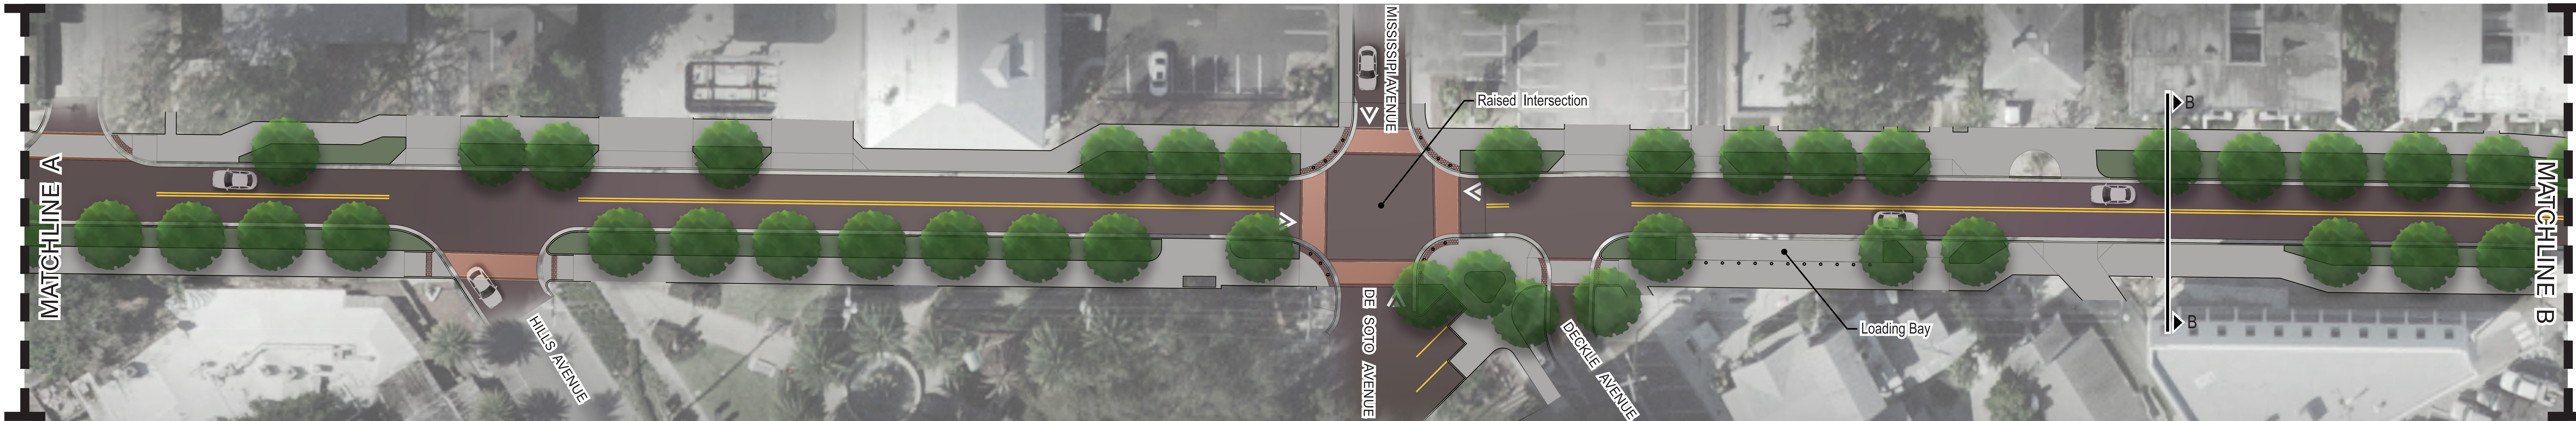


SOUTH HOWARD FLOOD RELIEF PROJECT

PRELIMINARY MASTER PLAN

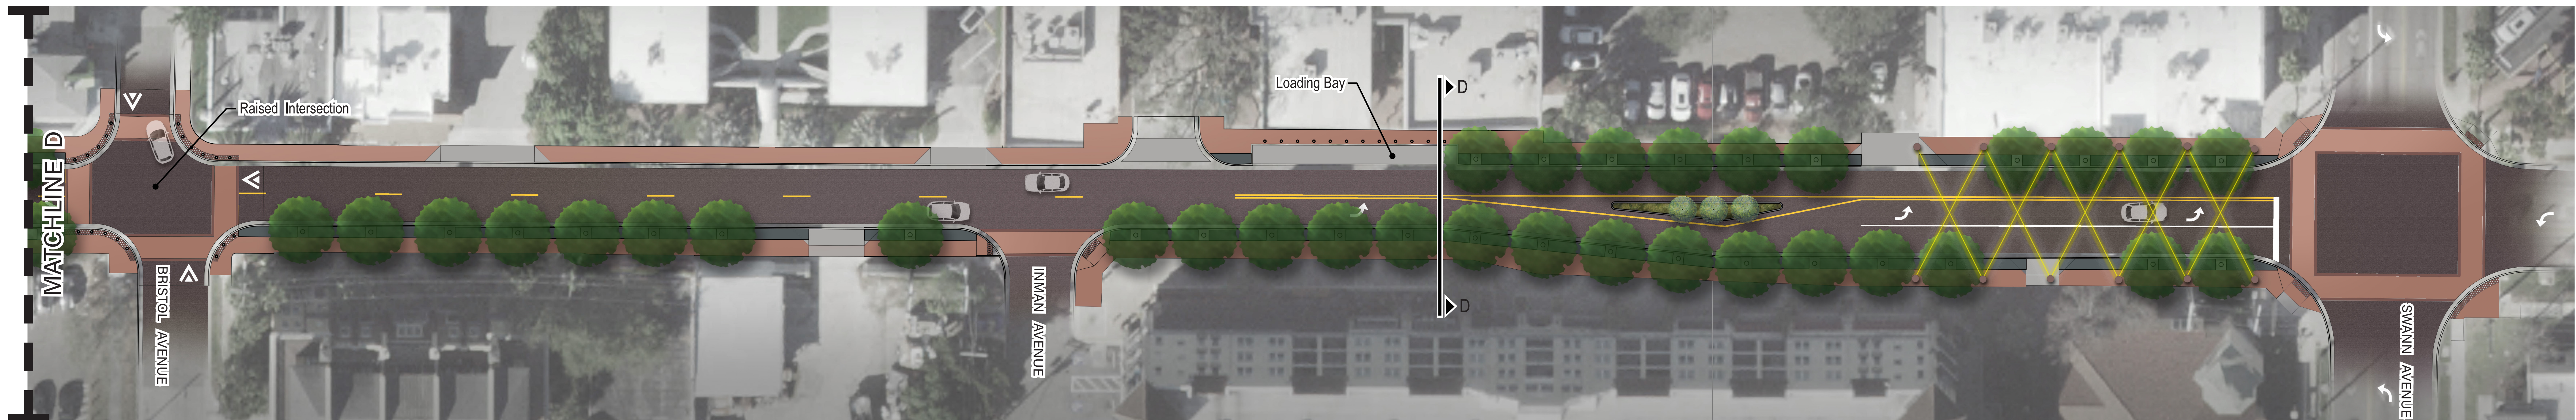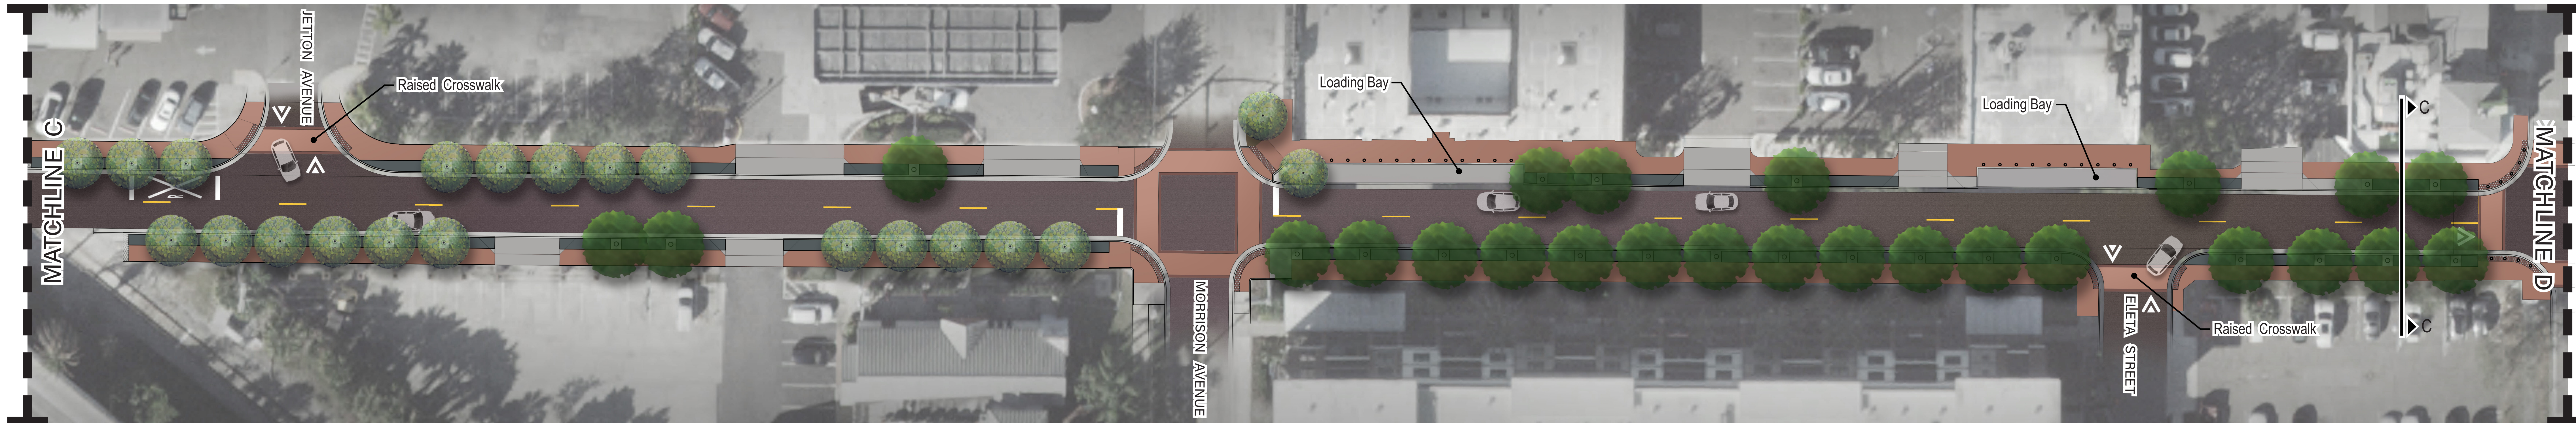


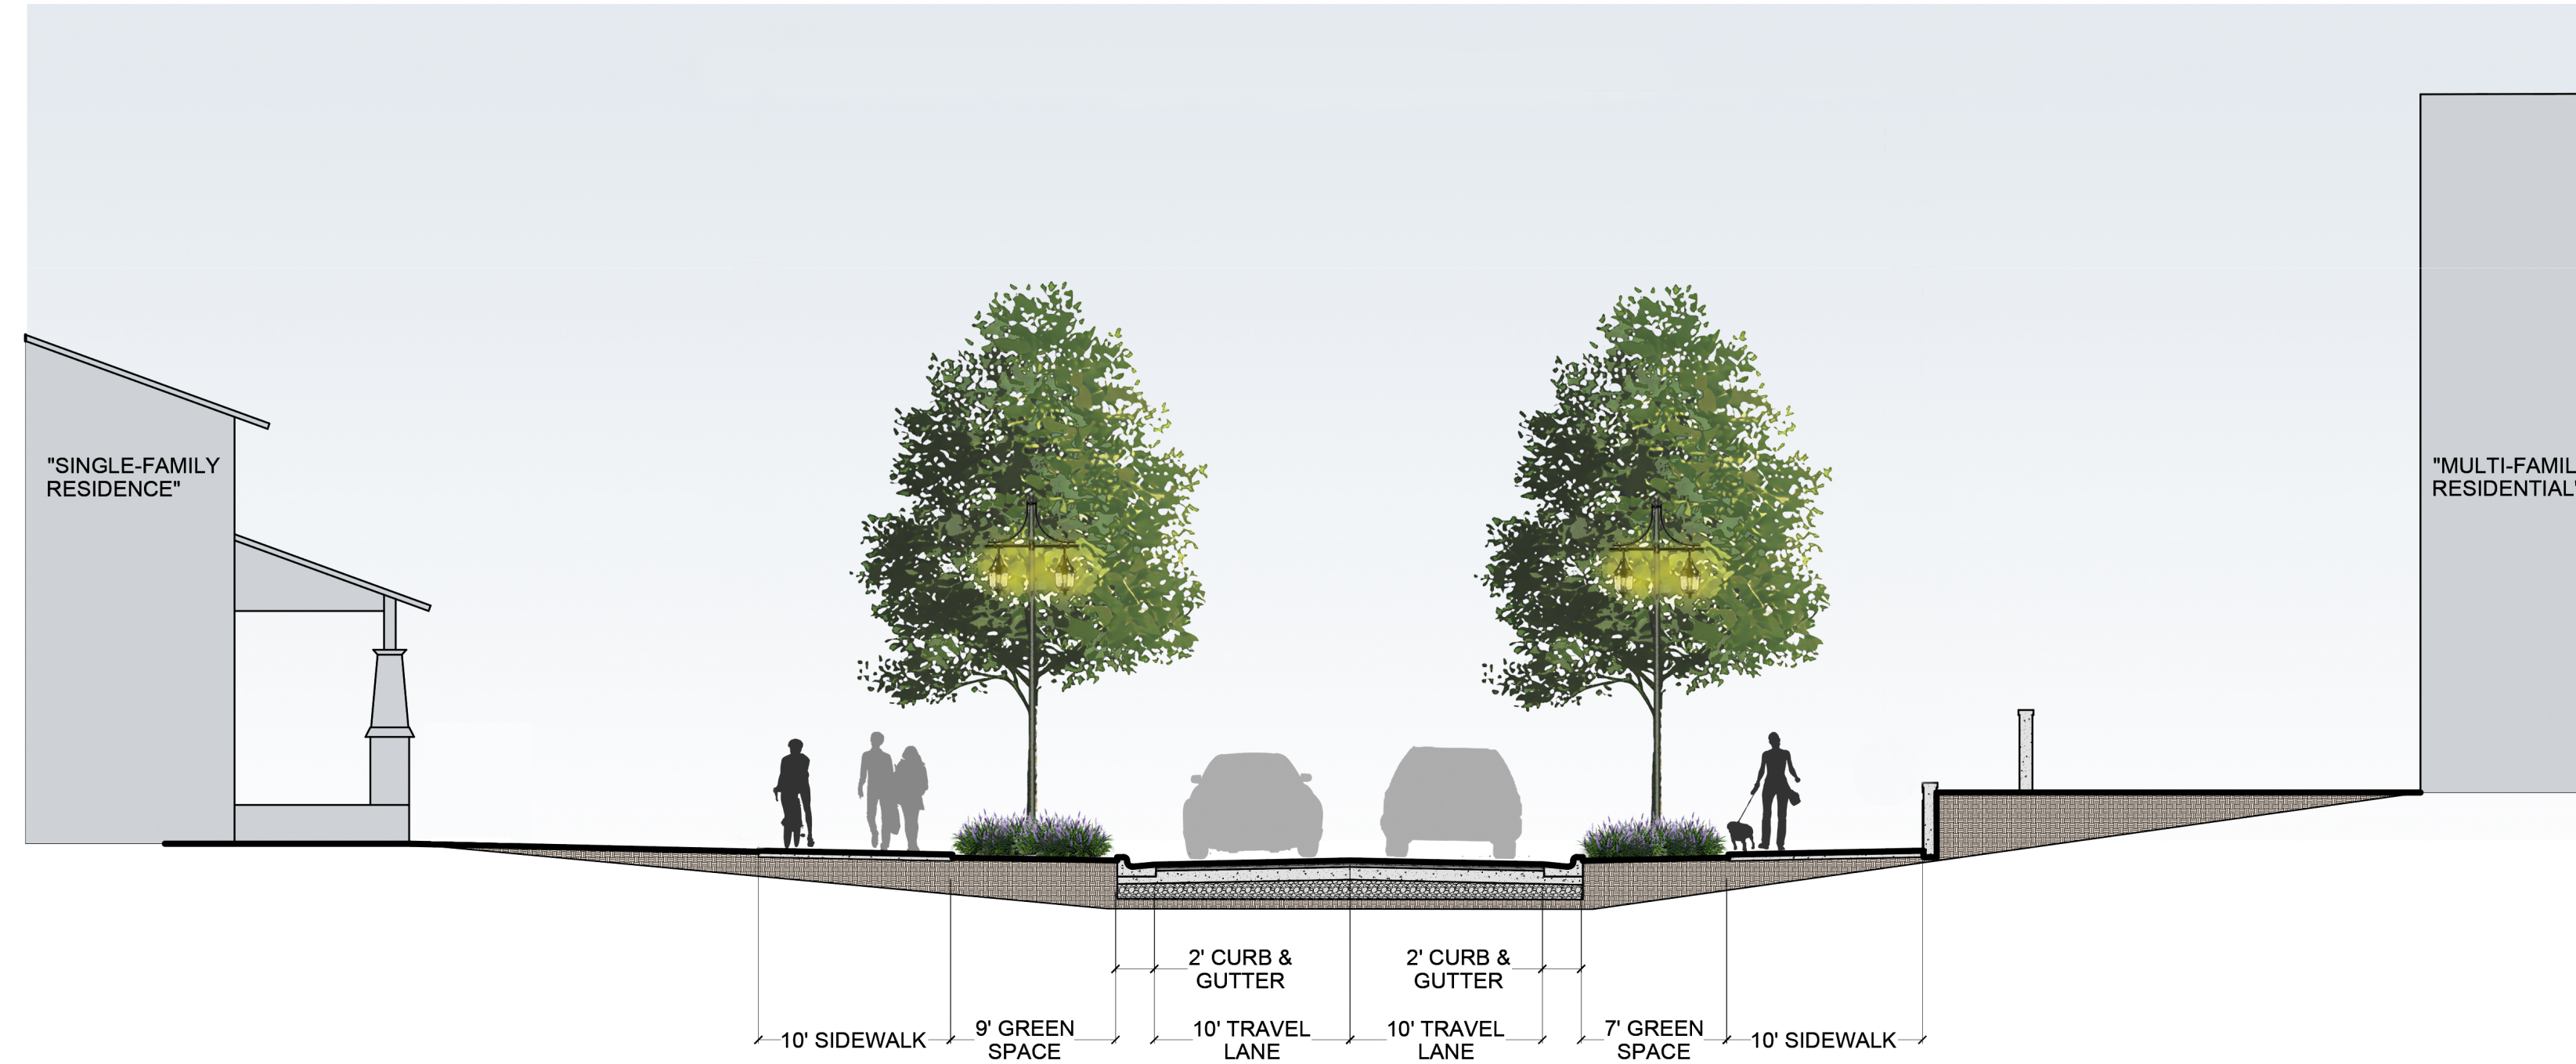


Section A

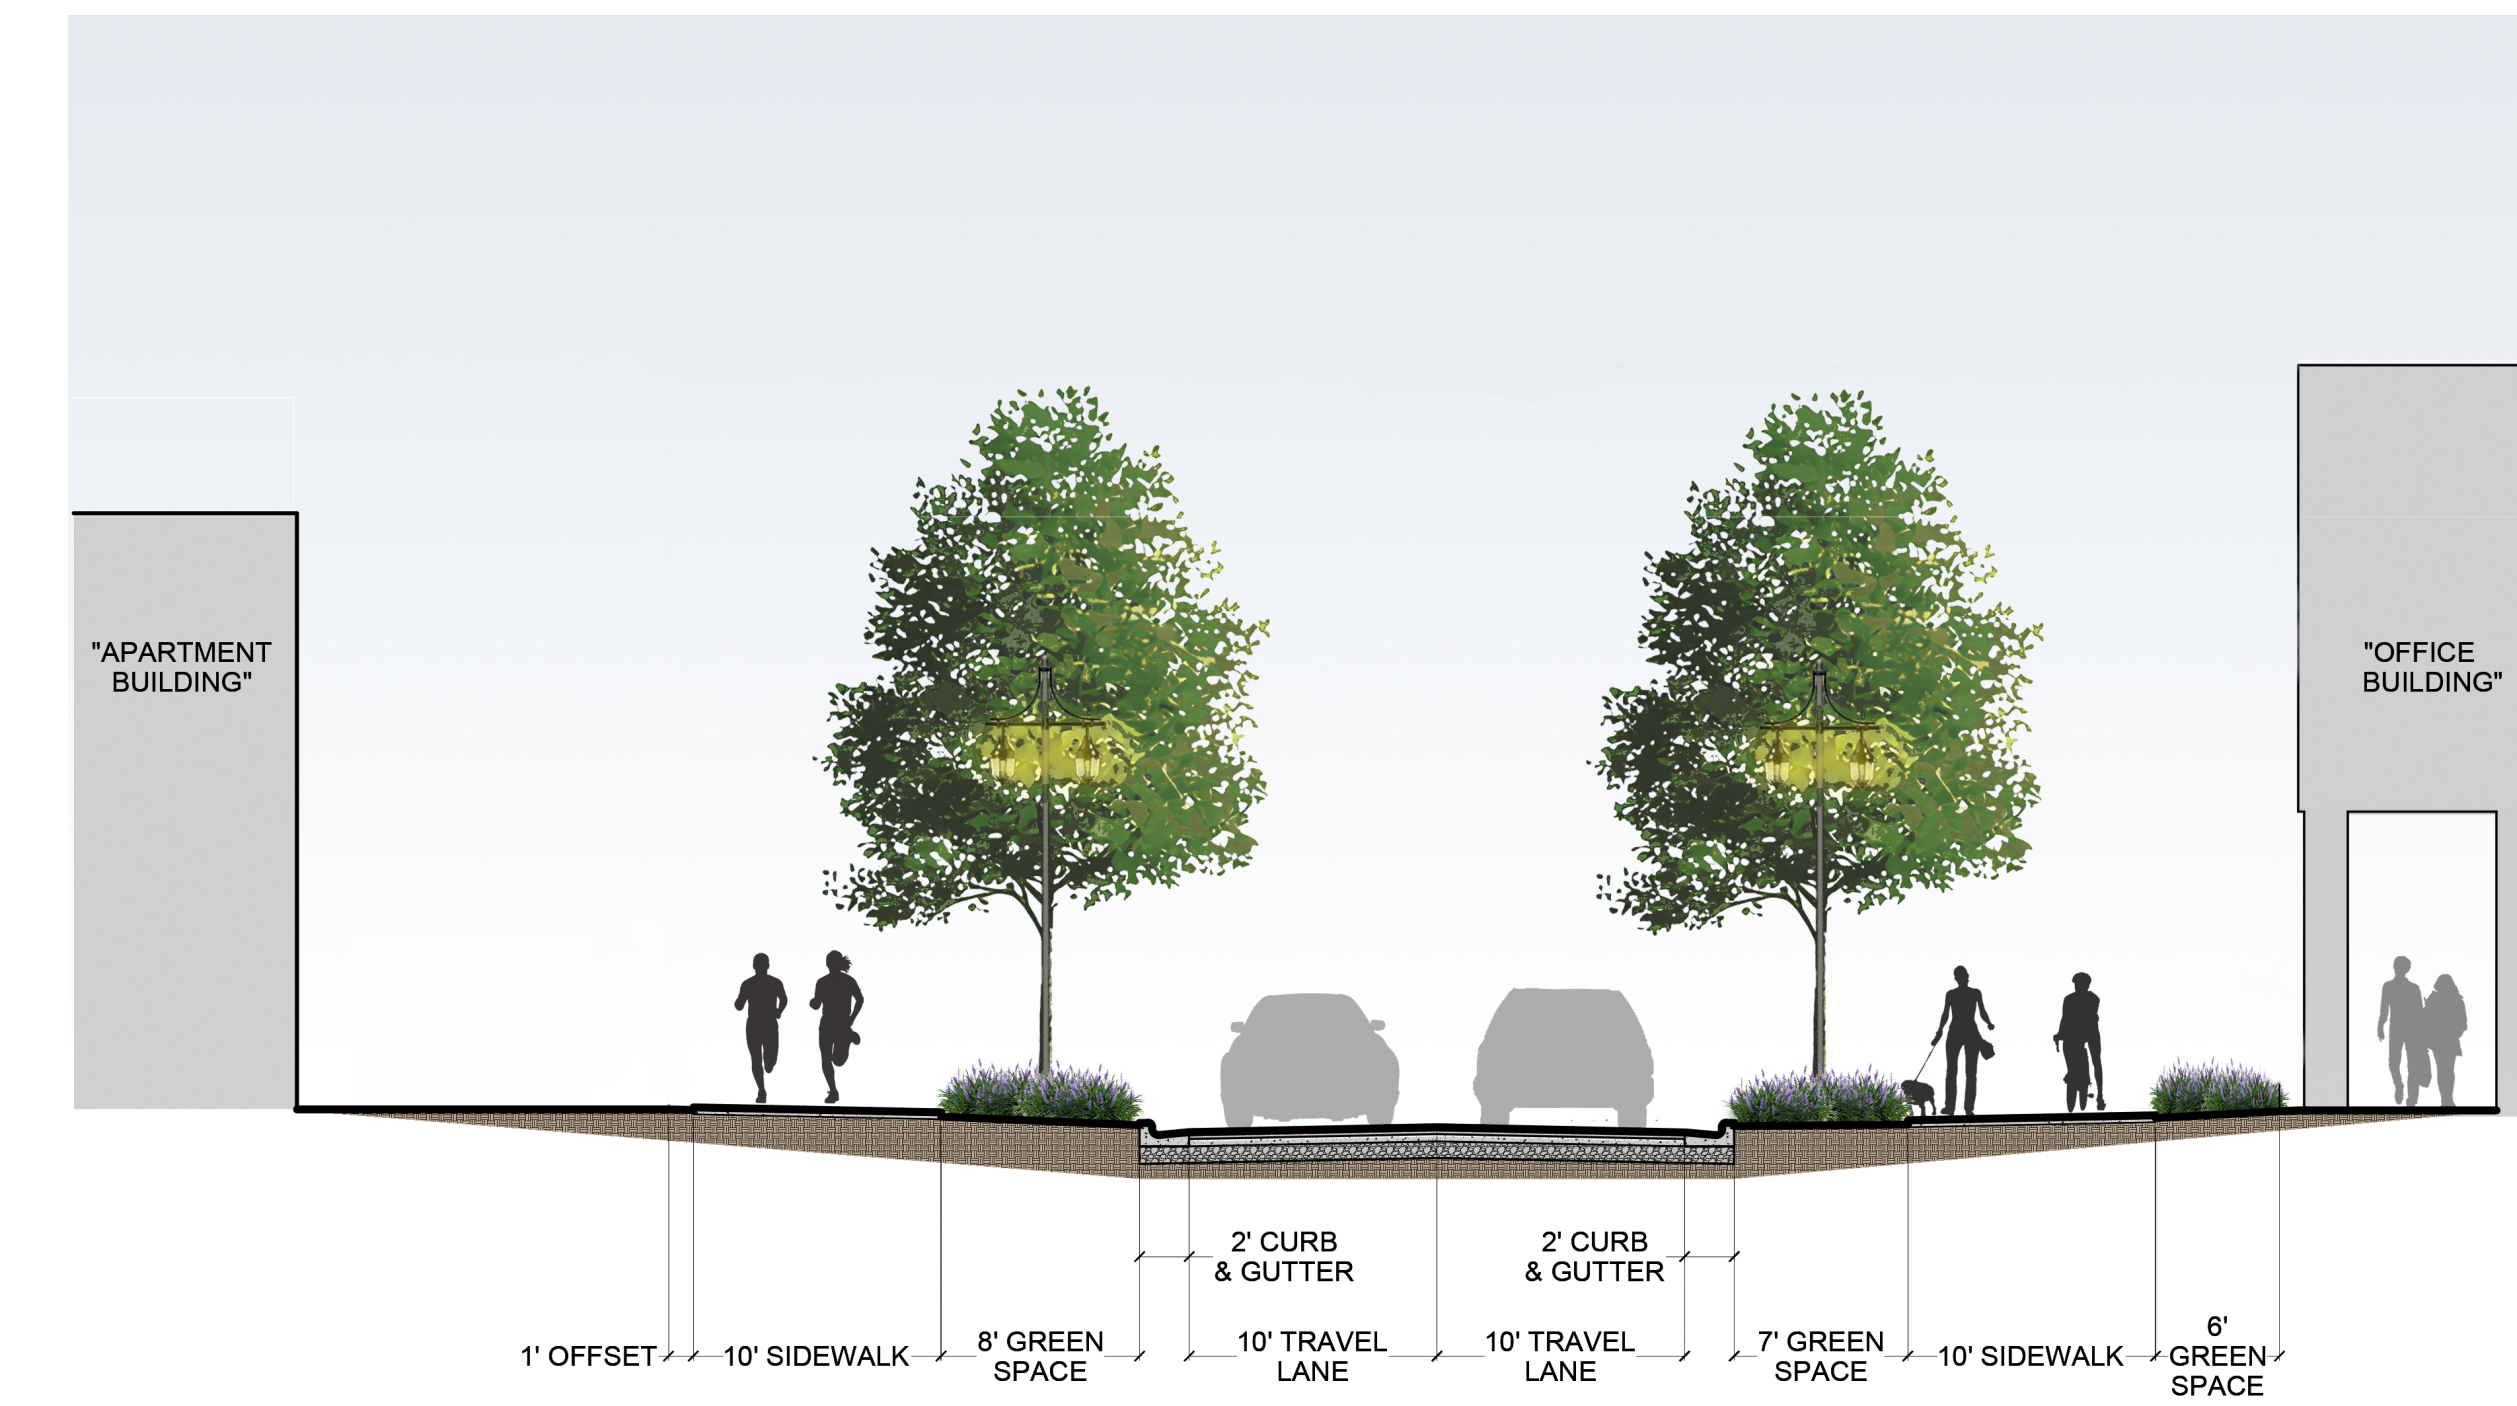

Section B

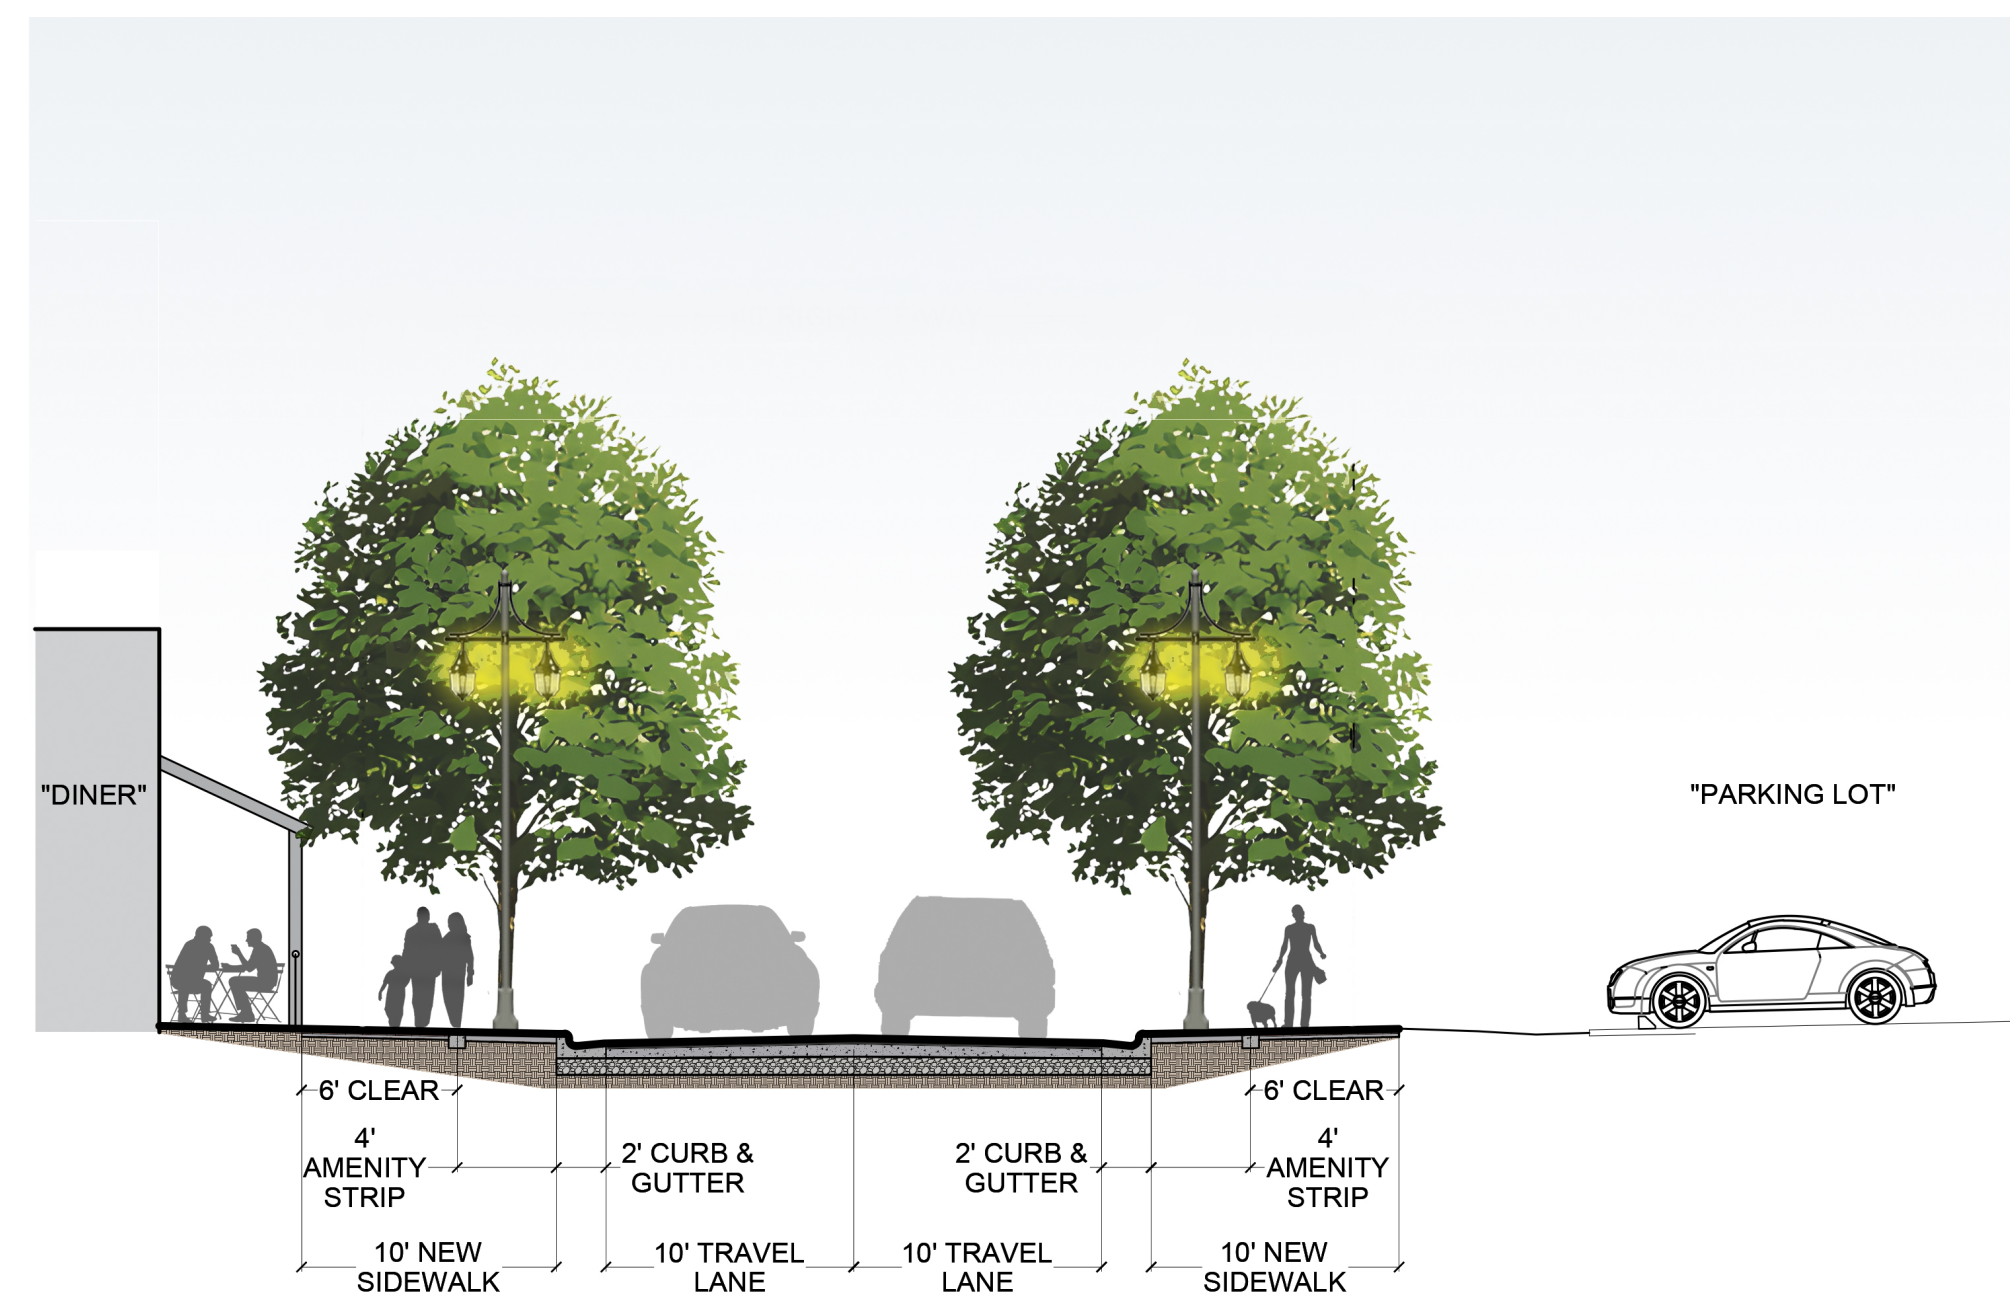

Section C

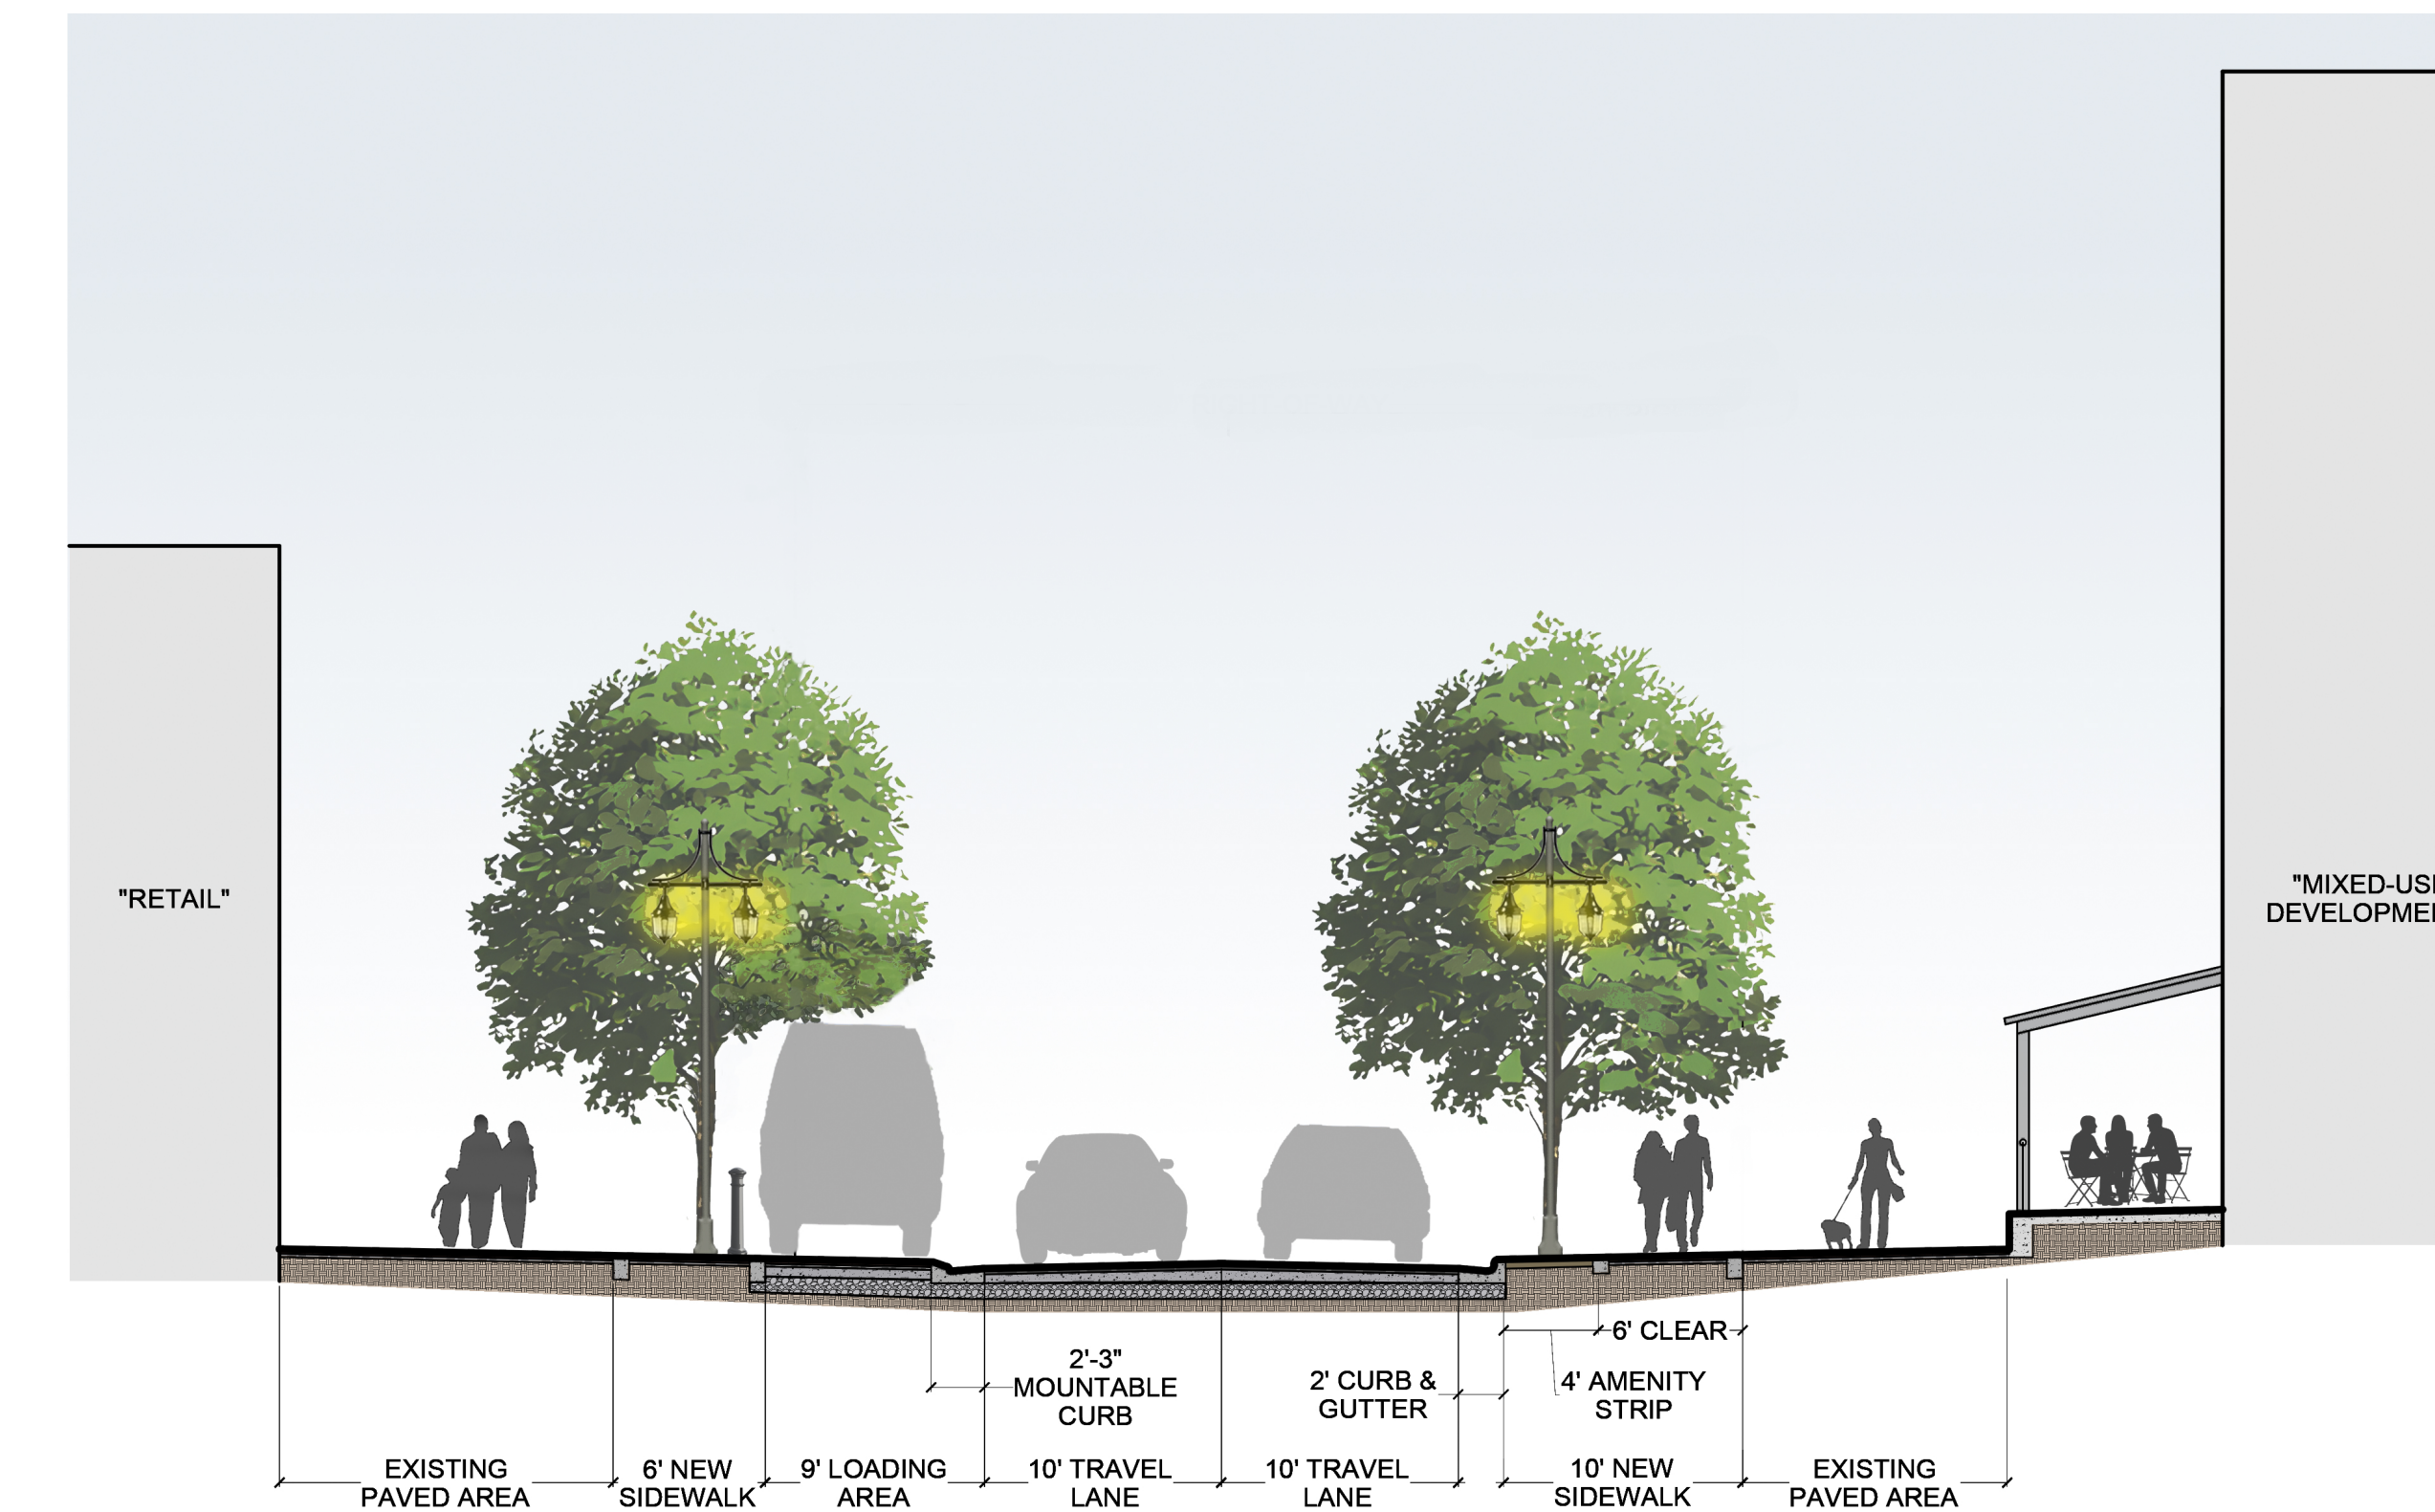

Section D